



TRASH RECEPTACLE

COURT LIGHTING




FENCING

COURT BENCH



SHADE STRUCTURE

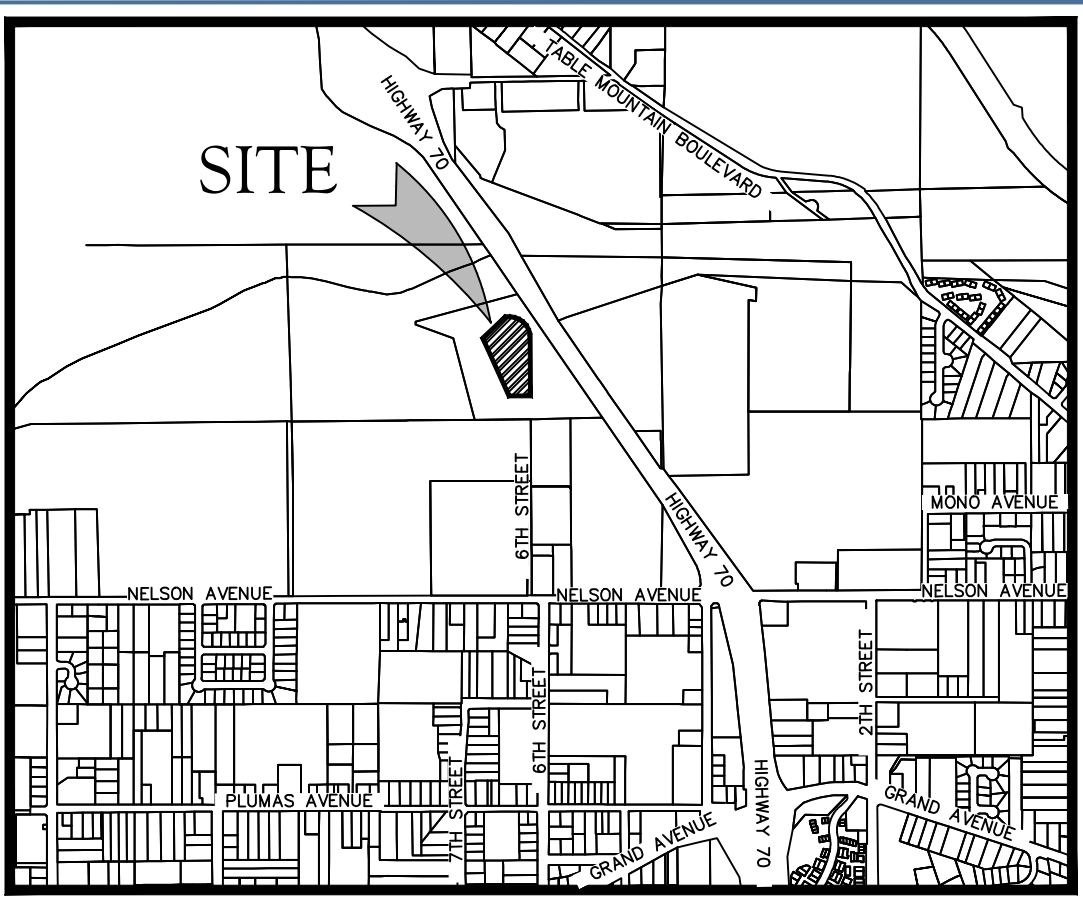

SITE

LOCATION MAP
NO SCALE

SCALE 1"=10'



BENCH OPTION #1



BENCH OPTION #2



PICNIC BENCH OPTION #1



PICNIC BENCH OPTION #2



PICNIC BENCH OPTION #3



RESTROOM

0' 5' 10' 20'

LEGEND

- EXISTING CONCRETE
- - - EXISTING FENCE WITH TYPE EXISTING
- - - SANITARY SEWER PIPE
- - - EXISTING PAINT STRIPING
- - - EXISTING WATER MAIN
- - - EXISTING MAJOR CONTOUR (5' INTERVAL)
- EXISTING MINOR CONTOUR (1' INTERVAL)
- EXISTING PARKING BUMPER
- EXISTING ELECTRIC BOX
- EXISTING IRRIGATION CONTROL VALVE
- EXISTING LIGHT POLE
- EXISTING SANITARY SEWER MANHOLE
- EXISTING SANITARY SEWER VAULT
- EXISTING WATER BOX
- EXISTING CONIFER TREE AND SIZE
- EXISTING DECIDUOUS TREE AND SIZE
- EXISTING ACCESSIBLE PARKING STALL
- EXISTING LIGHT POLE
- PROPOSED PICKLEBALL COURT
- PROPOSED MULTIUSE COURT WITH PRACTICE WALLS
- Ⓣ PROPOSED TRASH RECEPTACLE
- Ⓜ PROPOSED WATER FOUNTAIN
- Ⓢ PROPOSED BOLLARD LIGHTING
- Ⓛ PROPOSED AREA LIGHT
- Ⓚ PROPOSED COURT LIGHT
- Ⓛ PROPOSED PICNIC BENCH
- Ⓜ PROPOSED ACCESSIBLE PARKING STALL

PROPOSED PICKLEBALL COURT INFORMATION

NUMBER OF COURTS : 6
 DIMENSIONS
 • OVERALL : 34' X 64'
 • COURT : 20' X 44'
 FENCING
 • PERIMETER : 8' TALL CHAIN LINK WITH COLORED SCREEN
 • INTERIOR : 4' TALL CHAIN LINK
 LIGHTING : 4 LED LIGHTS PER COURT

PROPOSED MULTIUSE COURT INFORMATION

NUMBER OF COURTS : 1
 NUMBER OF PRACTICE BOARDS : 1
 DIMENSIONS
 • OVERALL : 40' X 70'
 FENCING
 • PERIMETER : NONE
 LIGHTING : 4 LED LIGHTS
 USES : VOLLEYBALL, FUTSAL, PRACTICE

DESIGNED	PWR	 ROLLS ANDERSON & ROLLS CIVIL ENGINEERS <small>119 YELLOWSTONE DRIVE • CHICO, CALIFORNIA 95973-5811 • TELEPHONE 530-895-1422</small>	APPROVED
DRAWN	CAD		DATE
CHECKED	KLD		MARCH, 2024
PREPARED FOR			
FEATHER RIVER RECREATION AND PARK DISTRICT			
NELSON SPORTS COMPLEX			DRAWING NO.
PICKLEBALL COURT LAYOUT - CONCEPTUAL LAYOUT #1			1 OF 2
			JOB NO.
			24061